


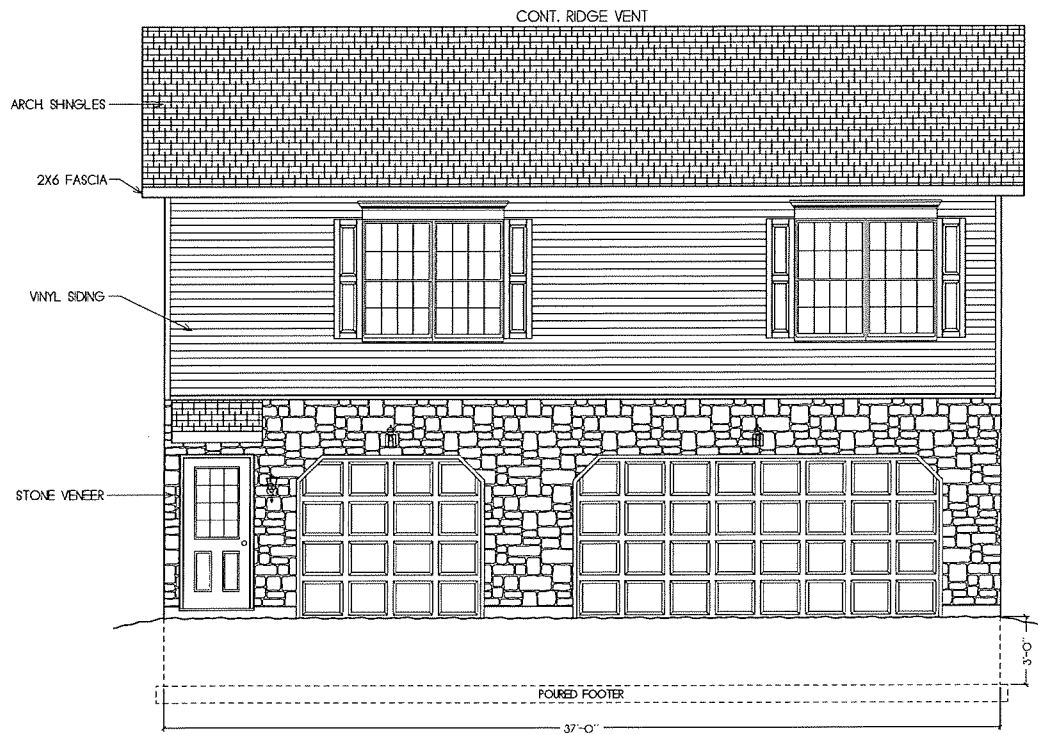

CHRIS ZAJACEK

PH: (610) 442-3231

TITLE: 3-CAR GARAGE W/APARTMENT

ADDRESS: 110 W Frankford St.
Bethlehem, PA 18018

DRAWING: FRONT ELEVATION

SCALE: 3/16" = 1'-0"



DRAWN BY:

CHECKED BY:

CREATED: 3/20/26

SHEET NUMBER

1 OF 5

 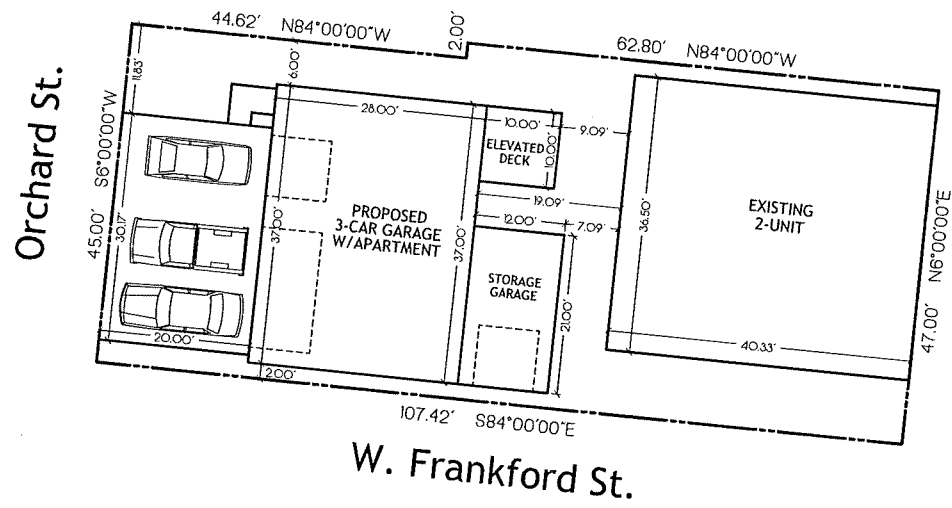

TITLE:	3-CAR GARAGE W/APARTMENT
ADDRESS:	110 W Frankford St. Bethlehem, PA 18018
DRAWING:	SITE PLAN
SCALE:	1/16" = 1'-0"
DRAWN BY:	
CHECKED BY:	
CREATED:	3/20/26
SHEET NUMBER	

4 OF 5

CHRIS ZAJACEK
PH: (610) 442-3231



EXISTING STREET VIEW



PROPOSED STREET VIEW



INTERIOR RENDERING VIEW

CHRIS ZAJACEK

PH: (610) 442-3231

TITLE:	3-CAR GARAGE W/APARTMENT
ADDRESS:	110 W Frankford St. Bethlehem, PA 18018
DRAWING:	RENDERINGS

SCALE: 3/16" = 1'-0"

DRAWN BY:

CHECKED BY:

CREATED: 3/20/26

SHEET NUMBER

5 OF 5