


7 WEST ELEVATION  
A1 SCALE: 1/4" = 1' - 0"




6 NORTH ELEVATION  
A1 SCALE: 1/4" = 1' - 0"




4 SOUTH ELEVATION  
A1 SCALE: 1/4" = 1' - 0"

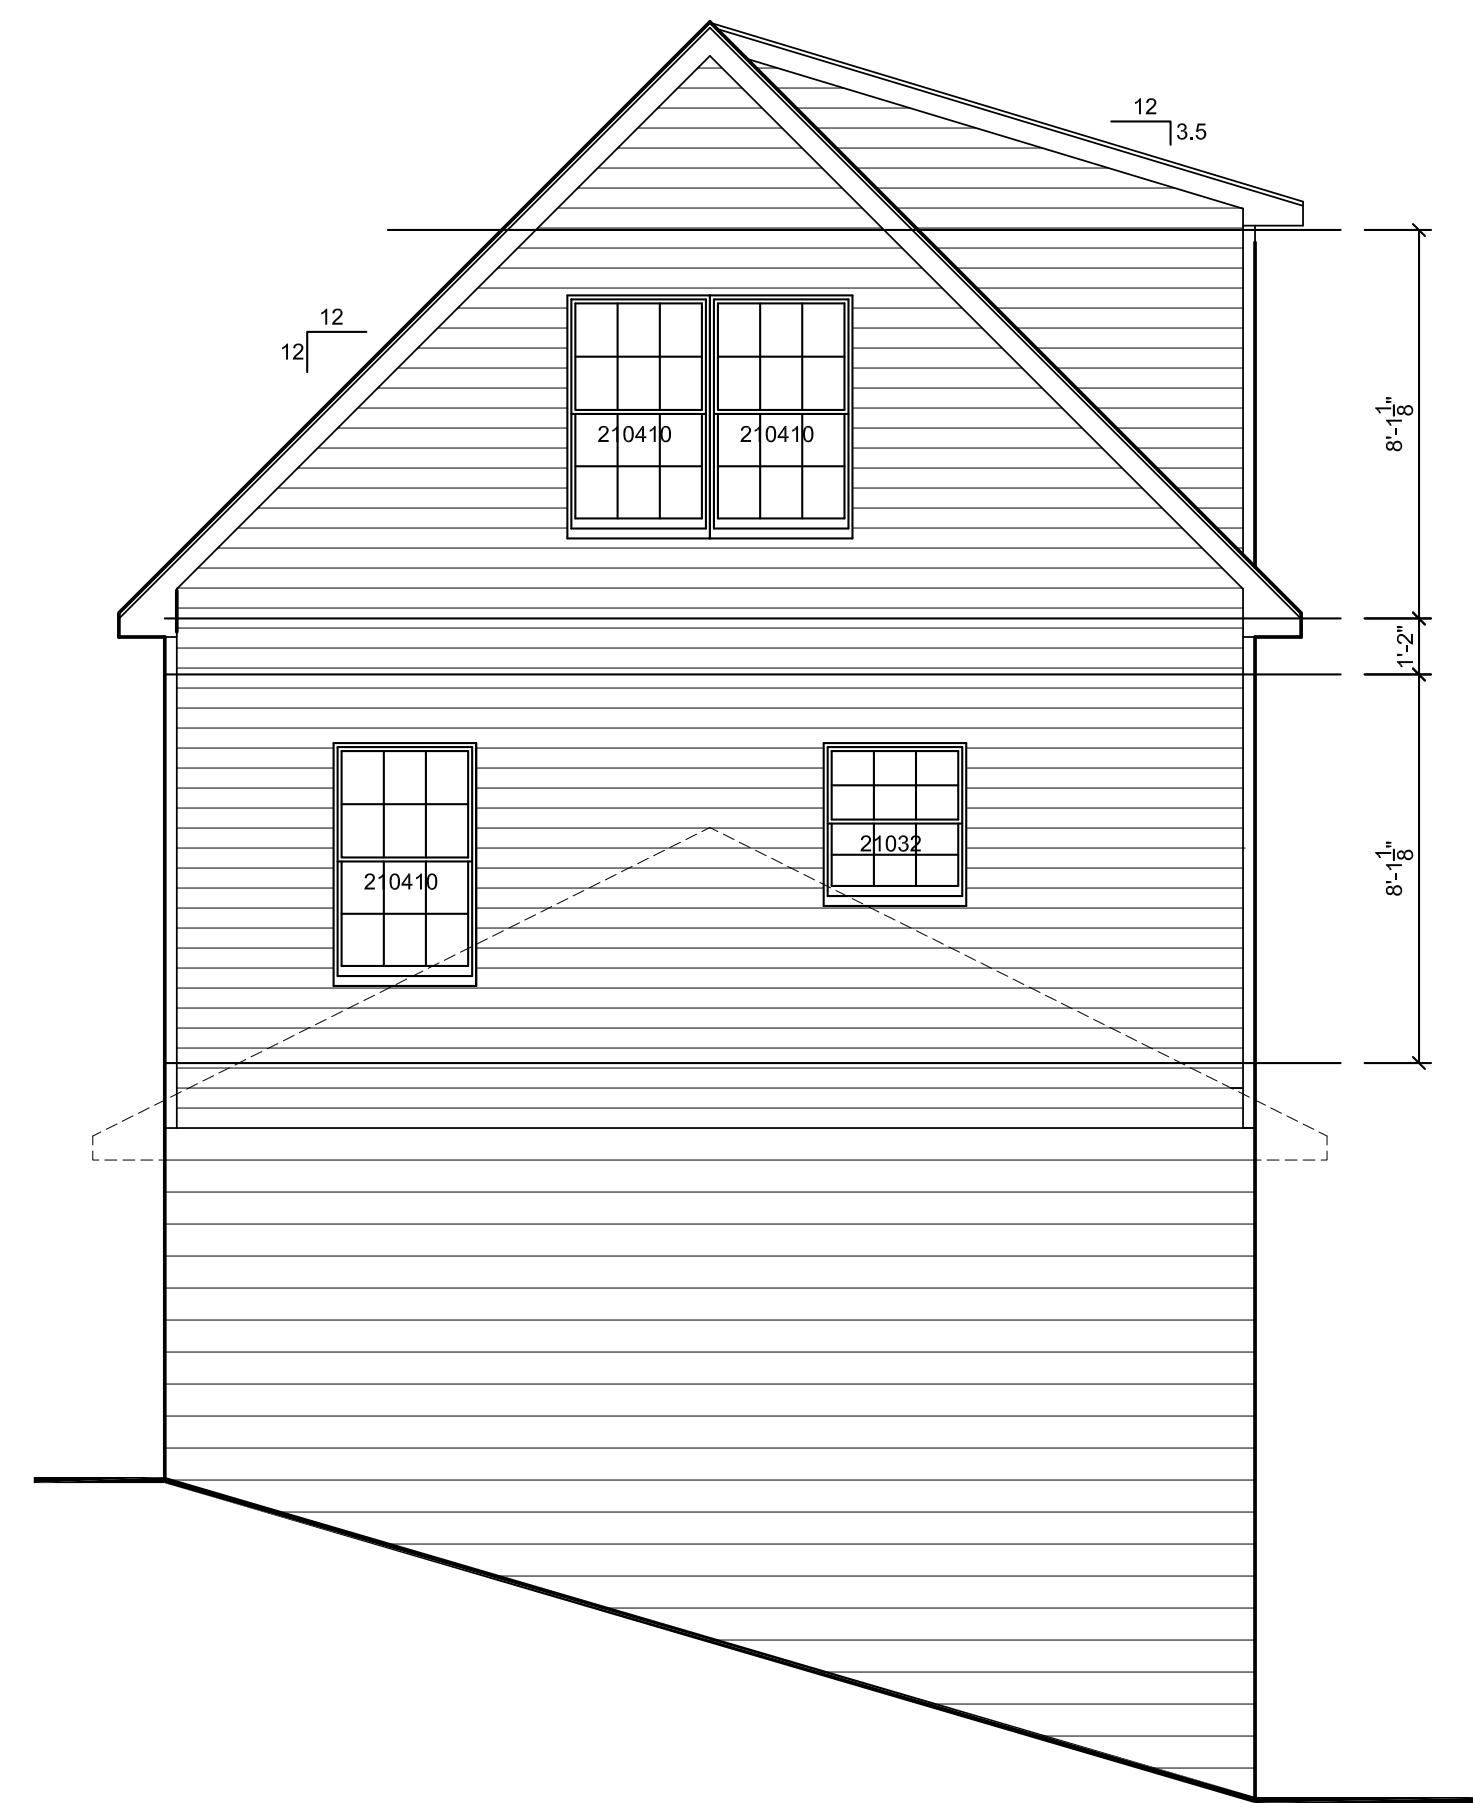


5 EAST ELEVATION  
A1 SCALE: 1/4" = 1' - 0"

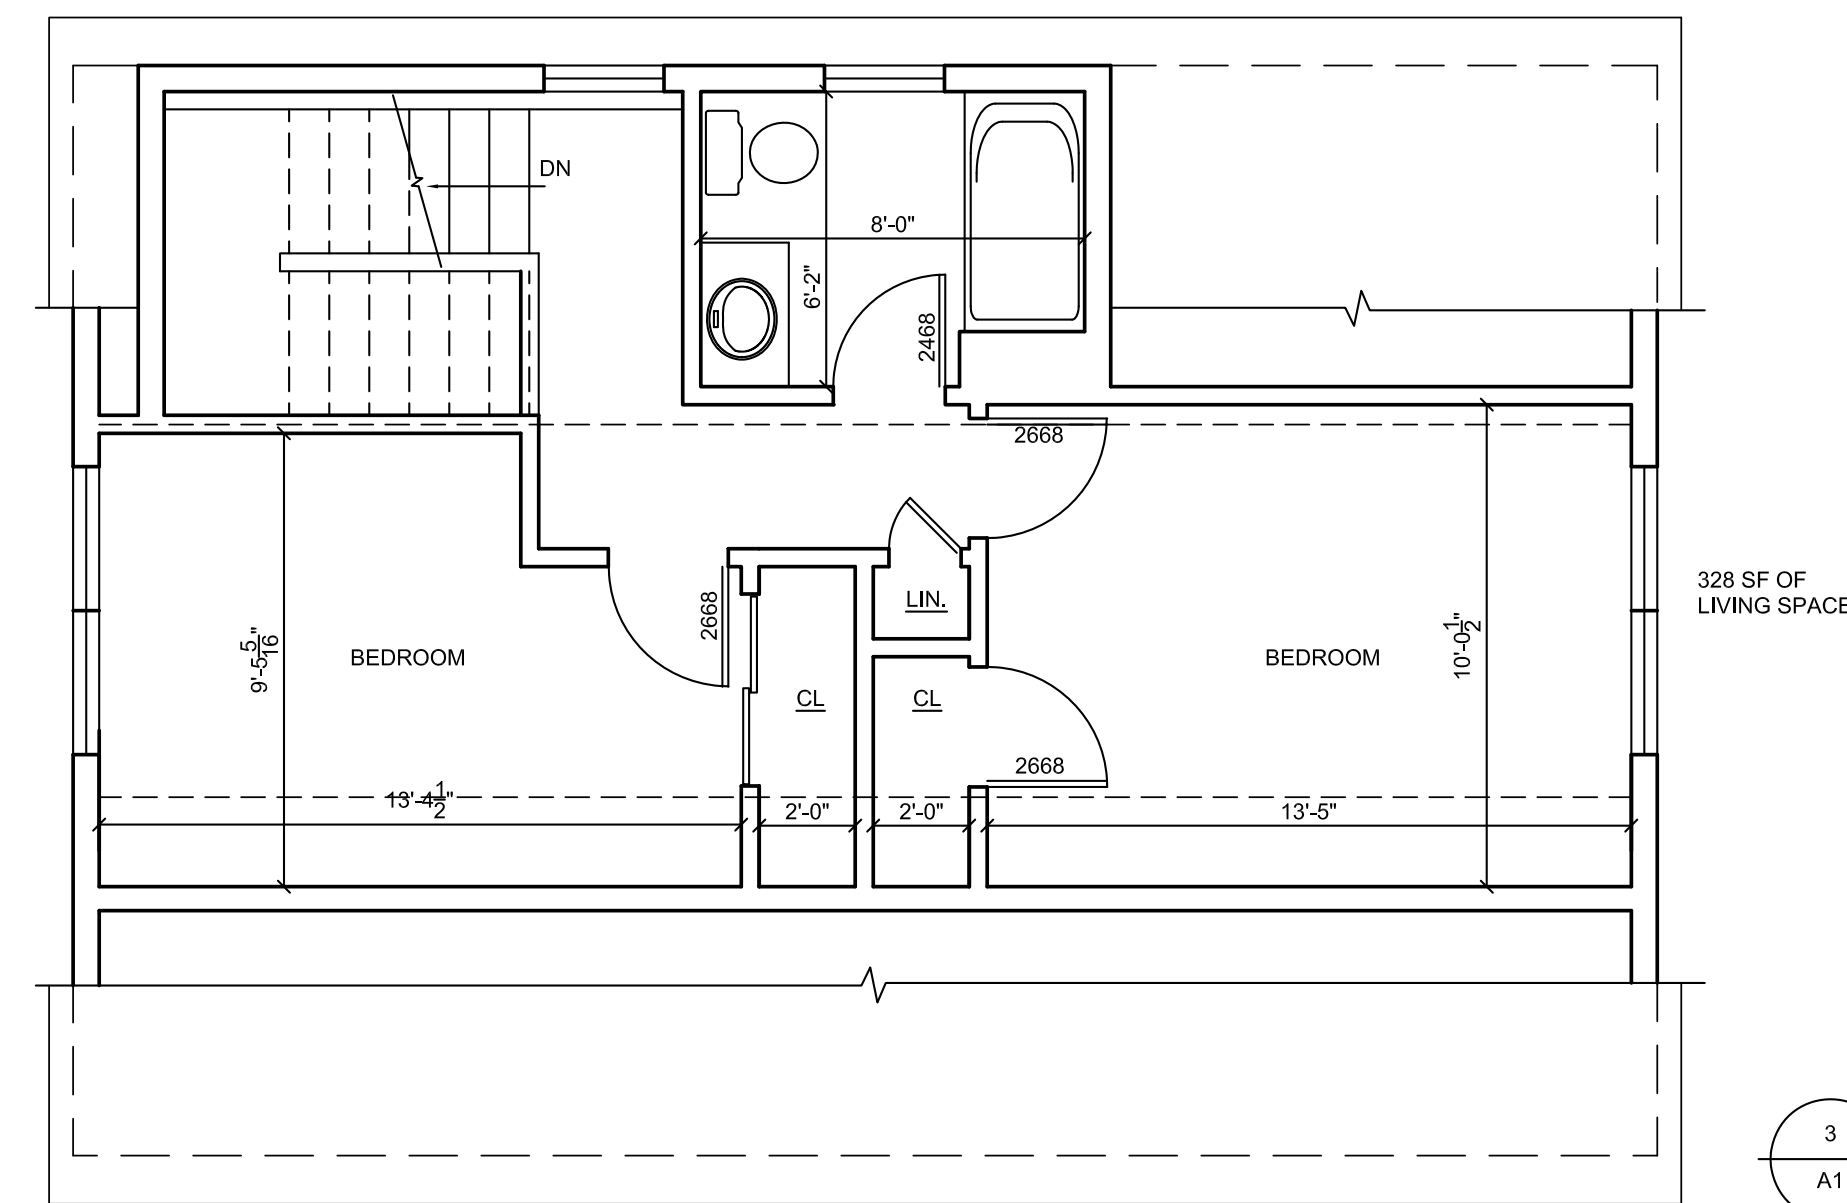


3 THIRD FLOOR  
A1 SCALE: 1/4" = 1' - 0"

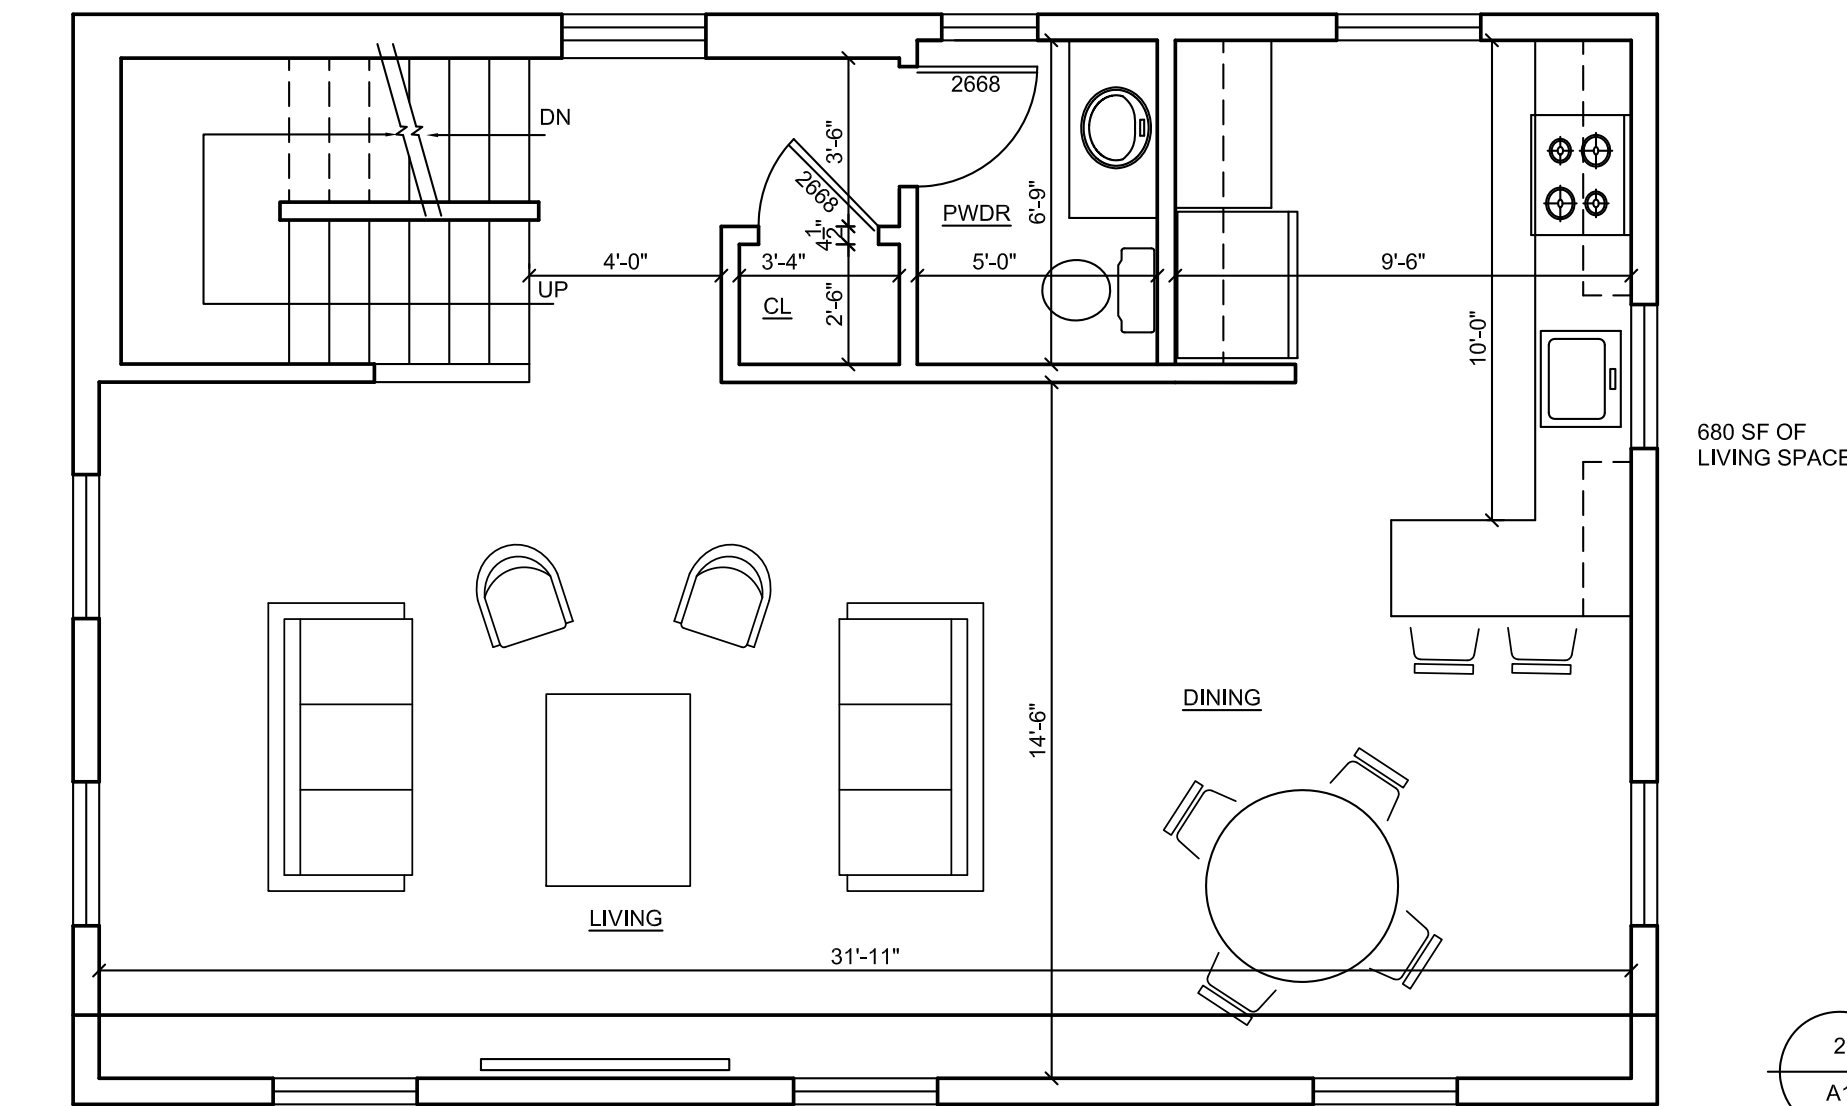

2 SECOND FLOOR  
A1 SCALE: 1/4" = 1' - 0"

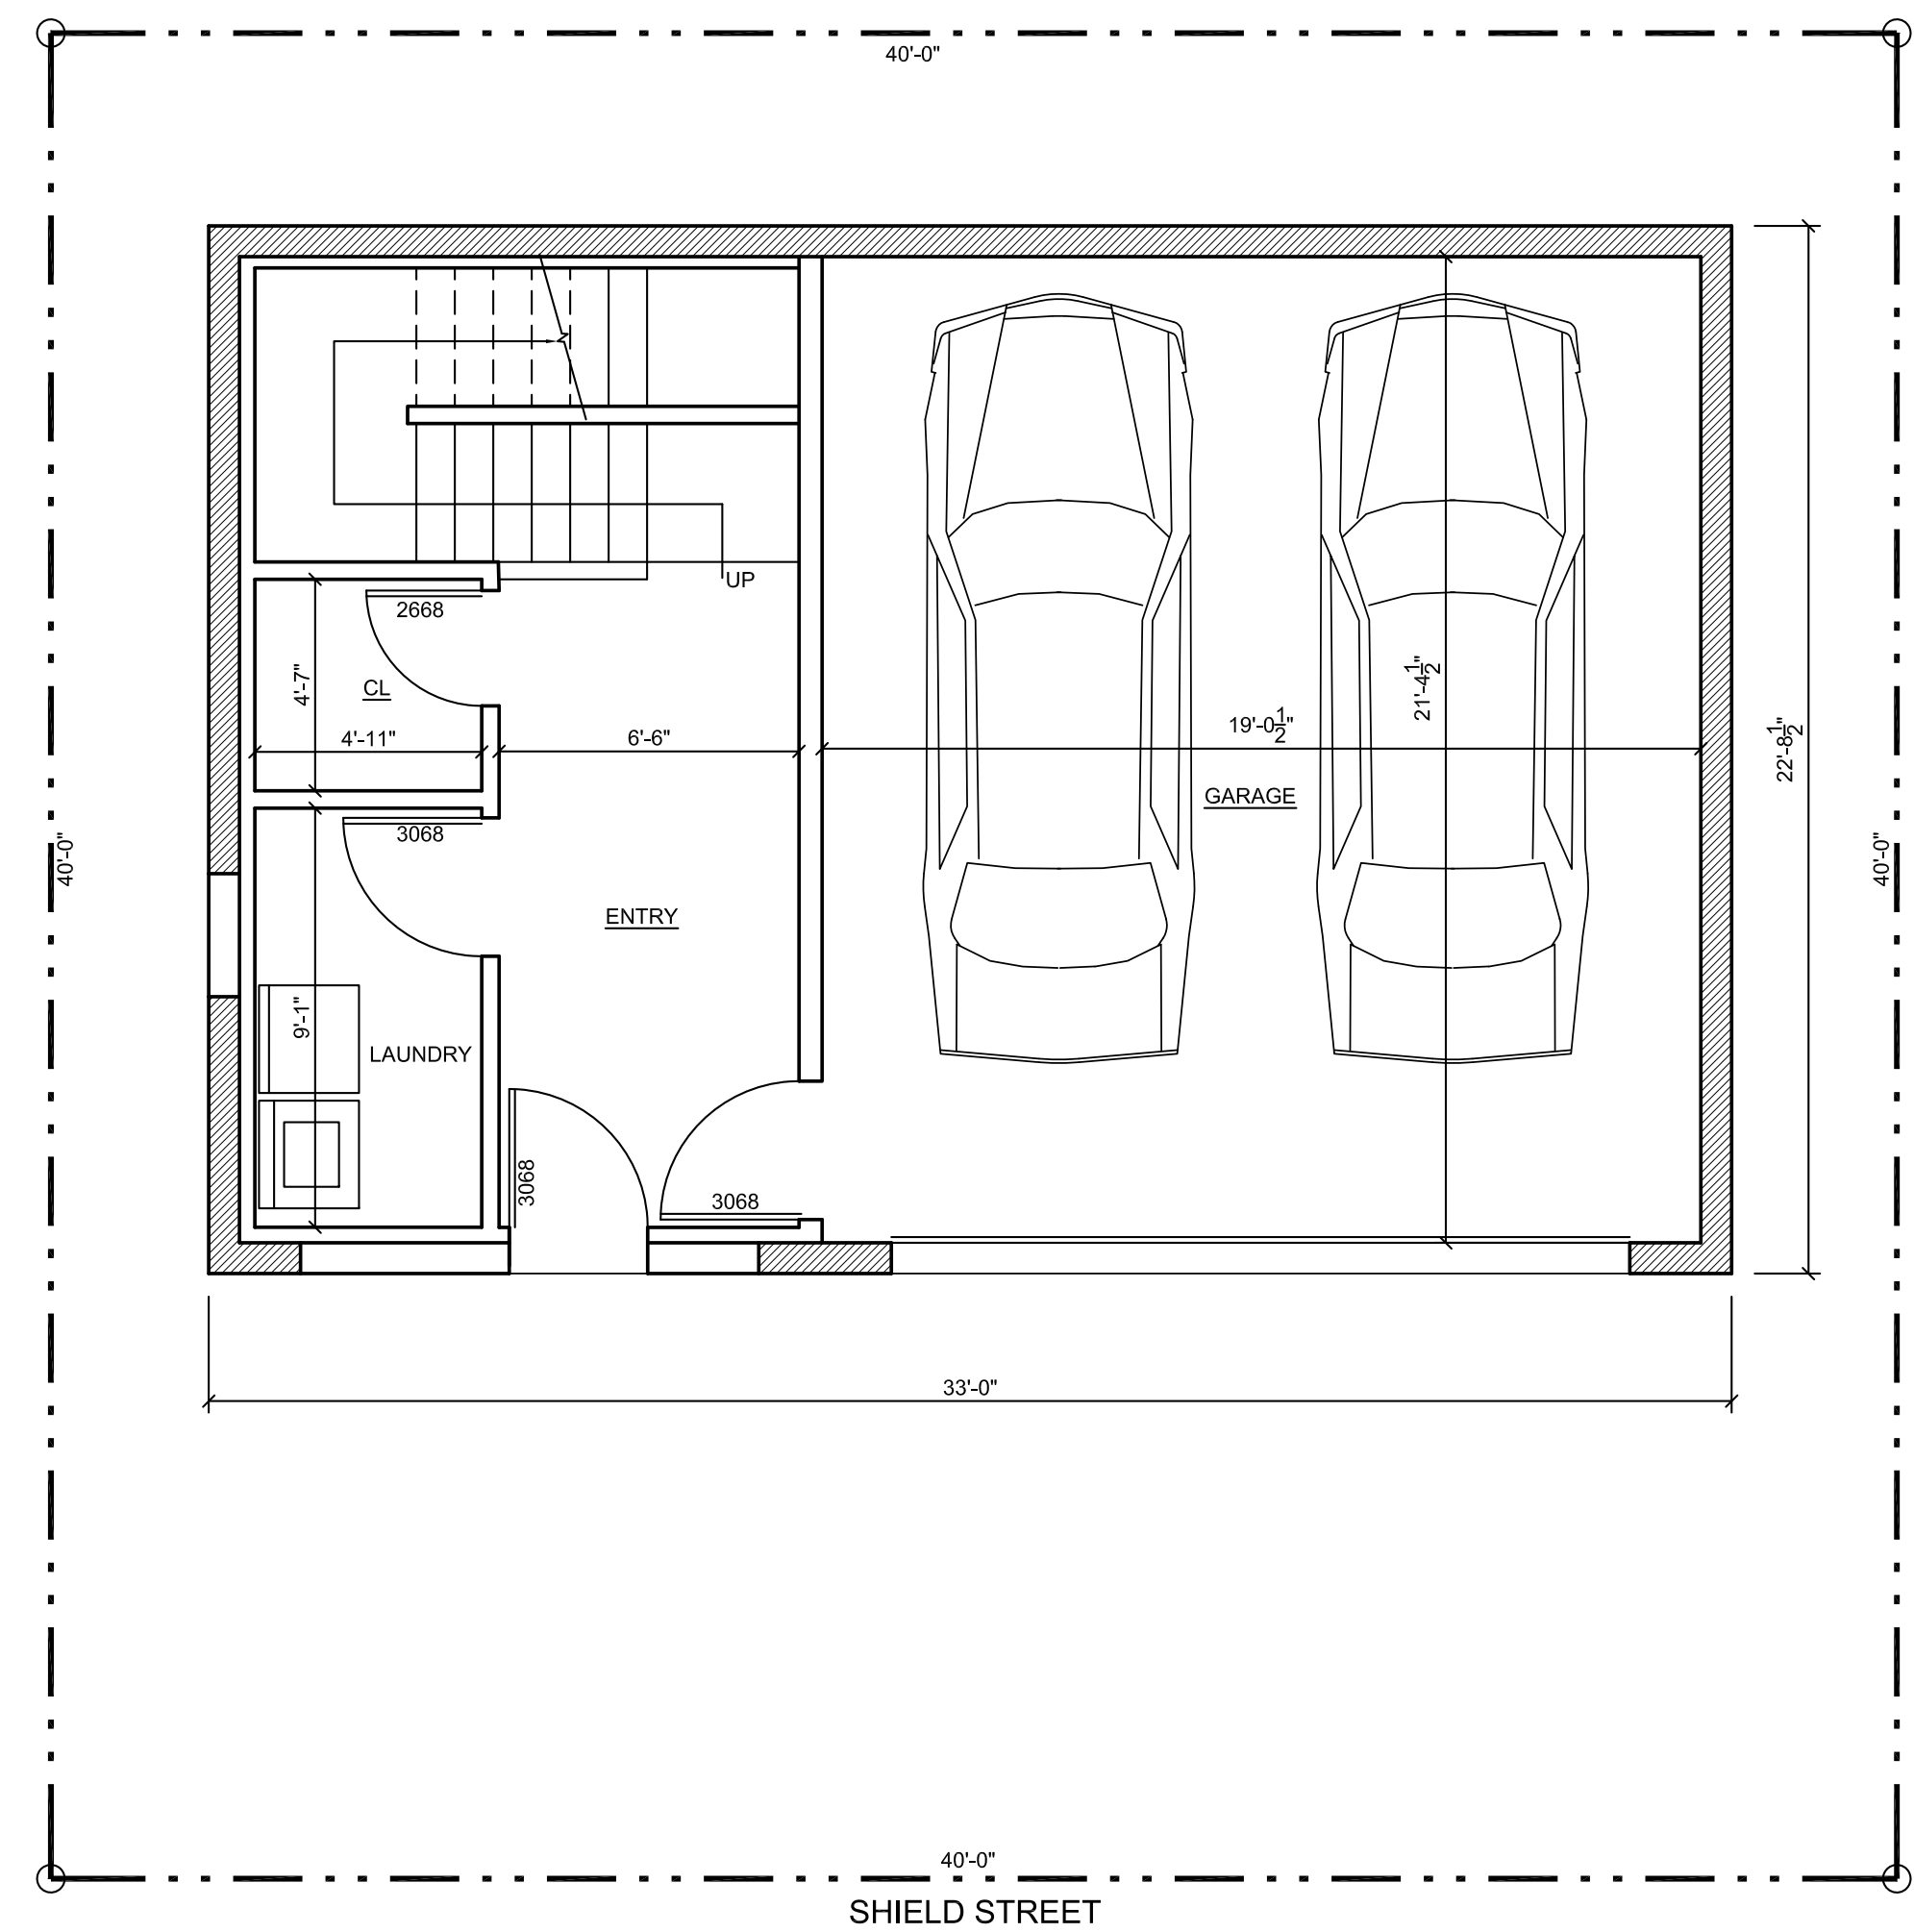

1 FIRST FLOOR  
A1 SCALE: 1/4" = 1' - 0"

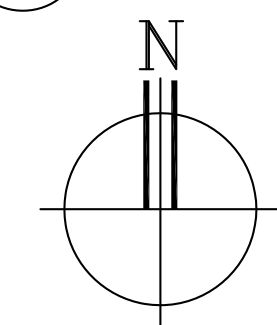

REVISIONS	BY

Copyright © Gouck Architects 2026  
 Reproduction of material and/or regulations shown or described on these plans in whole or in part without the written permission of Gouck Architects violates the copyright laws of the United States and will be subject to legal prosecution.  
 DO NOT SCALE DRAWINGS. In all cases, written dimensions shall take precedence over all other scaled dimensions. Contractors shall verify and be fully responsible for all dimensions on the job site. Gouck Architects shall be notified of any variations on the site contrary to these documents before installation begins.

**GOUCK ARCHITECTS**  
 STEWART J. GOUCK  
 REGISTERED ARCHITECT  
 1304 Hamilton Street, Allentown, PA 18102  
 (610) 439-8818 info@gouckarchitects.com

Proposed:  
**Apartment**  
 623 Shield Street  
 Bethlehem, PA

DRAWN: SG  
 CHECKED: SG  
 DATE: 5-29-2026  
 SCALE: AS NOTED  
 JOB NO.: 26032  
 FLOOR PLAN AND NOTES