

CHRISTIAN ARCHITECTS

10 CENTER SQUARE
NORTHAMPTON COUNTY
NAZARETH, PA 18064
610-865-7701

MARK@CHRISTIANARCHITECTS.NET

GENERAL NOTE -

THIS DOCUMENT IS FOR GRAPHIC PURPOSES ONLY - CONSULTANT, DESIGNERS, CONTRACTORS AND OTHER TRADES SHALL BE RESPONSIBLE FOR CHECKING AND VERIFYING ALL PRESENT AND EXISTING CONDITIONS, DIMENSIONS, ETC., BEFORE PROCEEDING WITH WORK

CONSULTANT -

PROJECT NAME -

**EAST 4TH STREET
PROPOSED COMMERCIAL
& RESIDENTIAL BUILDING**

330 E. 4TH STREET
BETHLEHEM, PA 18015
NORTHAMPTON COUNTY

DRAWING NAME -

**FLOOR PLANS
(PROPOSED)**

DATE - APRIL 27, 2026

PROJECT # - 330.00

CAD FILE - 330.00_SBHS_4-27-26


 
 
 

SCALE - AS NOTED

DRAWN BY -


CHECKED BY -

REVISIONS -

PLAN LEGEND


-  EXTERIOR/INTERIOR WALL/PARTITION
-  LOAD-BEARING WALL
-  EXTERIOR WALL FURRING
-  BRICK VENEER
-  CONCRETE FOUNDATION WALL

NOTE - ALL DIMENSIONS ARE TO FINISHED WALLS OR PARTITIONS

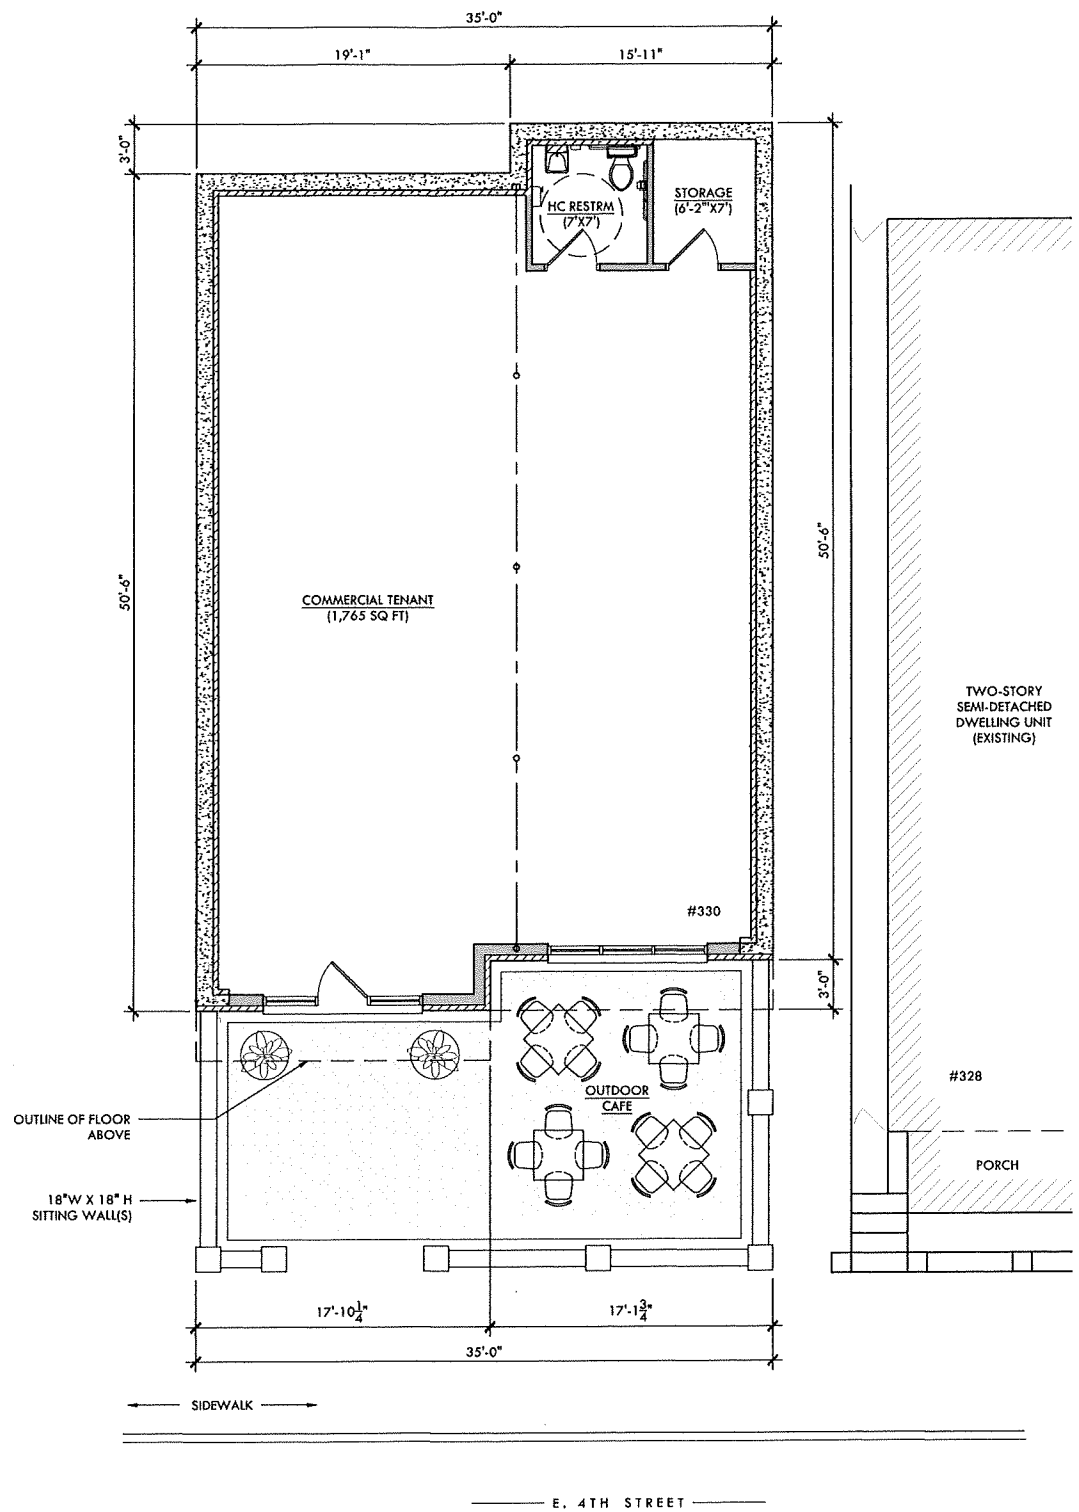


FIRST FLOOR PLAN

SCALE - 3/16" = 1'-0"

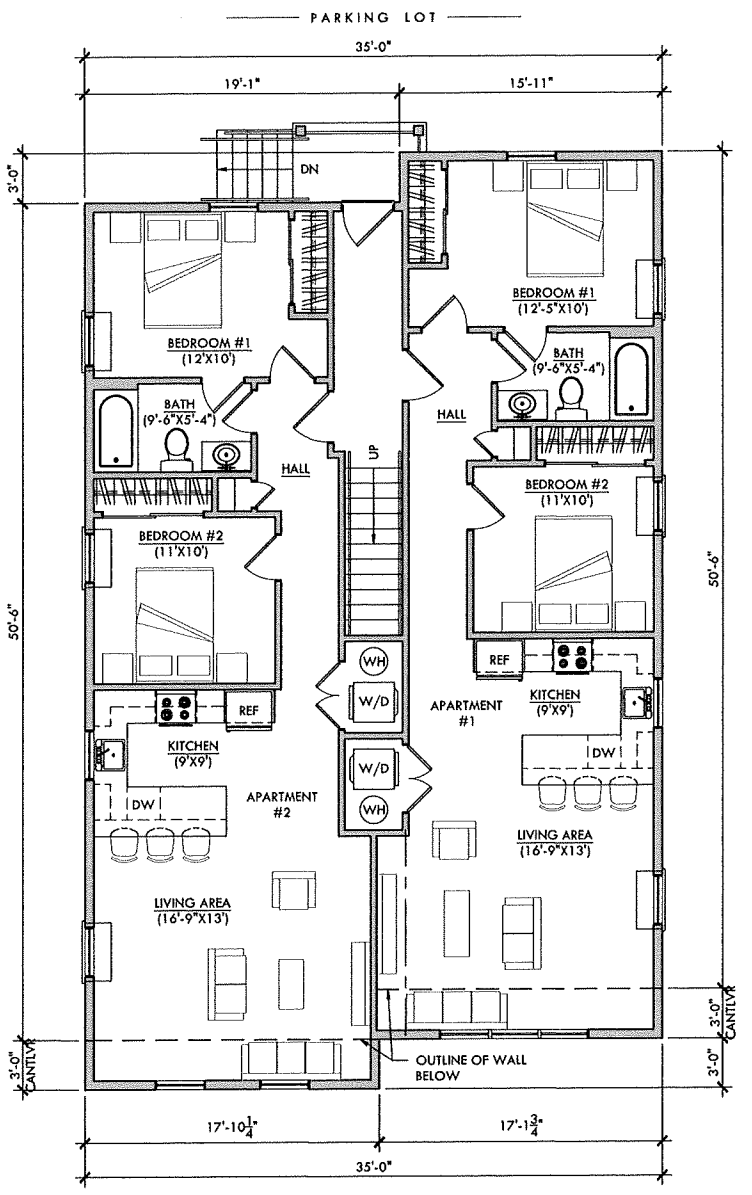

SECOND FLOOR PLAN

SCALE - 3/16" = 1'-0"

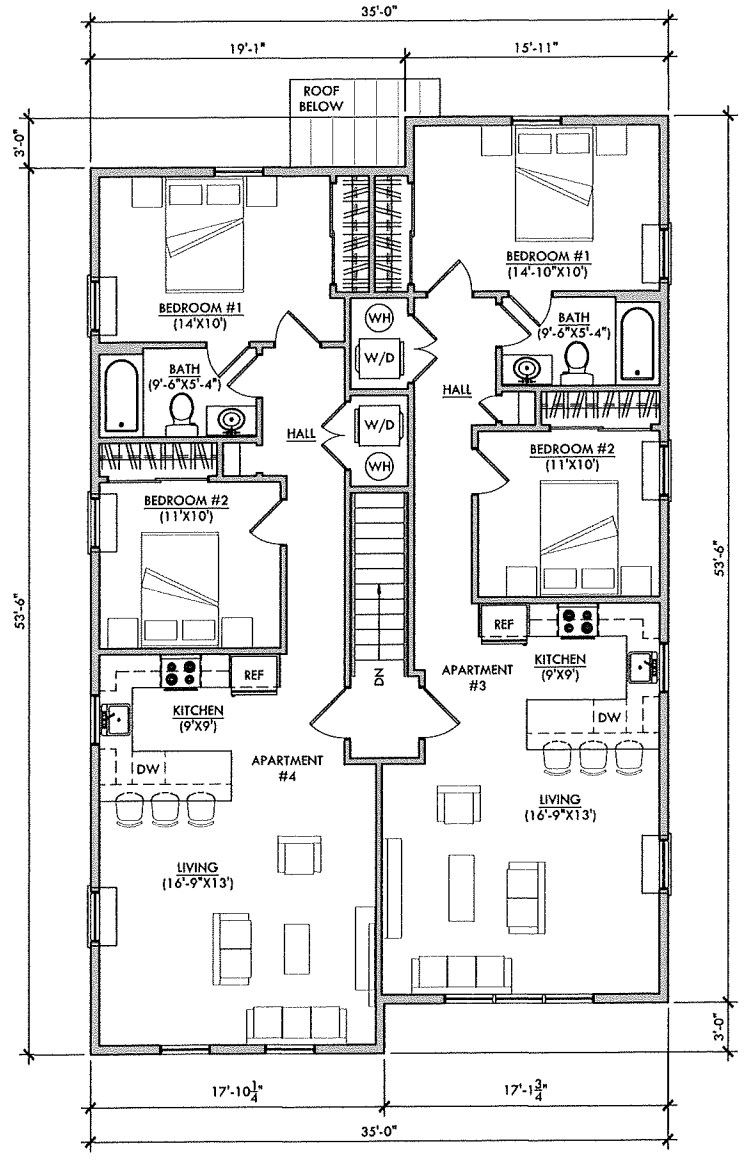

THIRD FLOOR PLAN

SCALE - 3/16" = 1'-0"

PRELIMINARY - NOT FOR CONSTRUCTION

A1

1 OF 3

CHRISTIAN ARCHITECTS

10 CENTER SQUARE
NORTHAMPTON COUNTY
NAZARETH, PA 18064
610-865-7701

MARK@CHRISTIANARCHITECTS.NET

GENERAL NOTE -

THIS DOCUMENT IS FOR GRAPHIC PURPOSES ONLY - CONSULTANT, DESIGNERS, CONTRACTORS AND OTHER TRADES SHALL BE RESPONSIBLE FOR CHECKING AND VERIFYING ALL PRESENT AND EXISTING CONDITIONS, DIMENSIONS, ETC., BEFORE PROCEEDING WITH WORK

CONSULTANT -

PROJECT NAME -

EAST 4TH STREET PROPOSED COMMERCIAL & RESIDENTIAL BUILDING

330 E. 4TH STREET
BETHLEHEM, PA 18015
NORTHAMPTON COUNTY

DRAWING NAME -

BUILDING ELEVATIONS (PROPOSED)

DATE - APRIL 27, 2026

PROJECT # - 330.00


CAD FILE - 330.00_SBHS_4-27-26

SCALE - AS NOTED

DRAWN BY -


CHECKED BY -

REVISIONS -

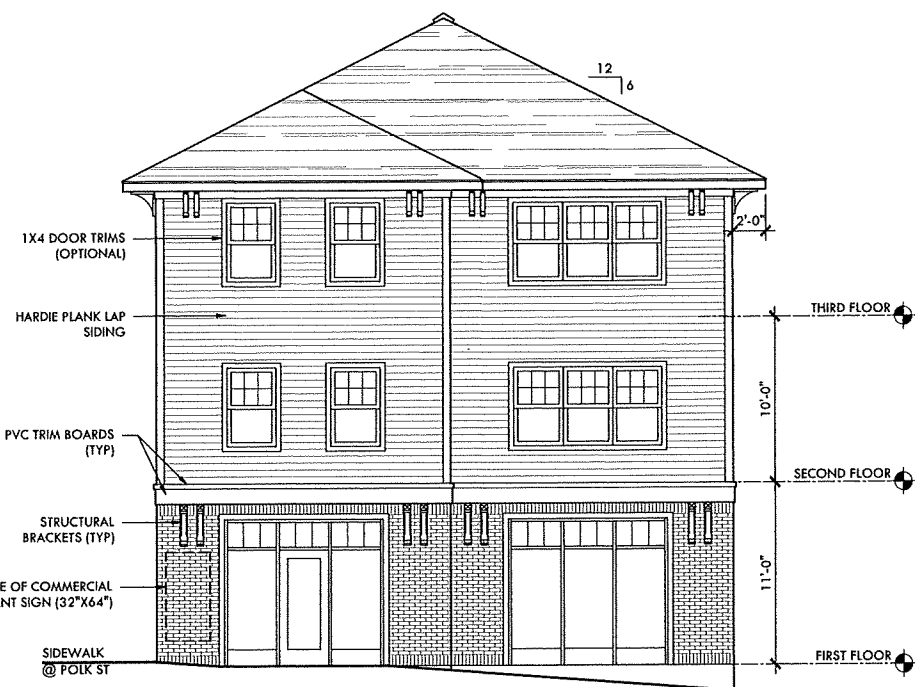


NORTH ELEVATION

SCALE - 3/16" = 1'-0"

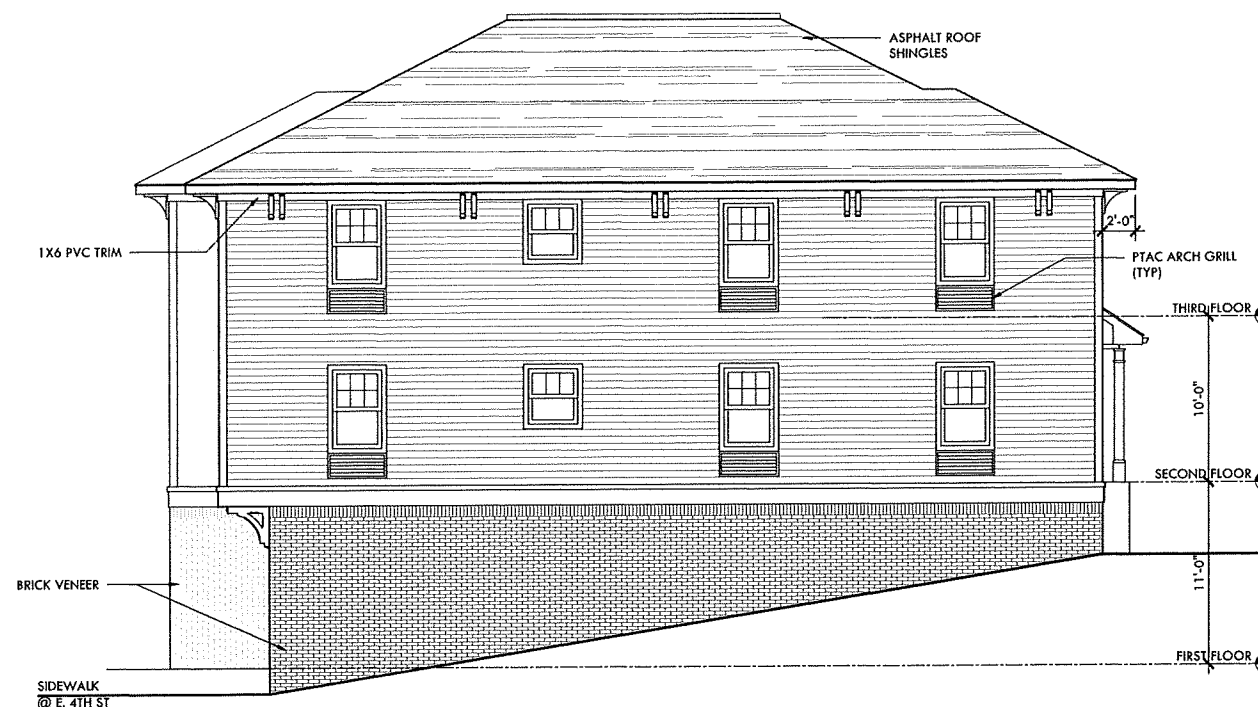


WEST ELEVATION

SCALE - 3/16" = 1'-0"

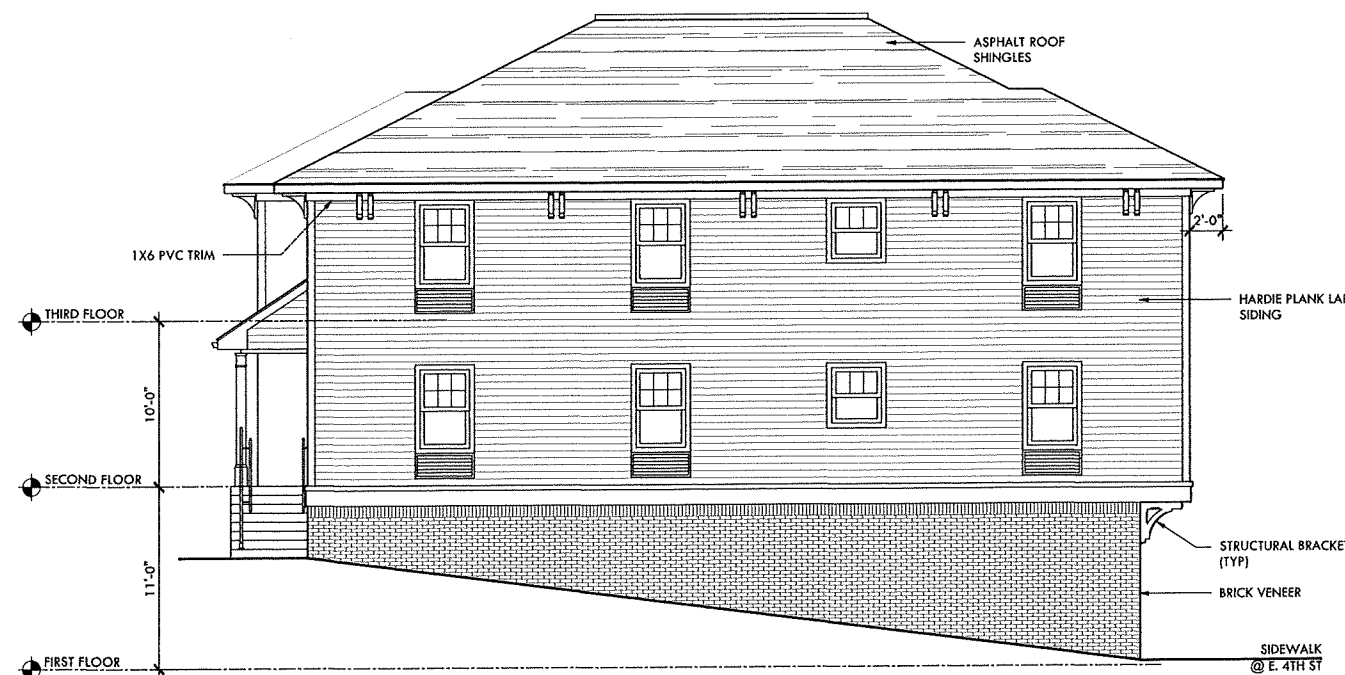

EAST ELEVATION

SCALE - 3/16" = 1'-0"

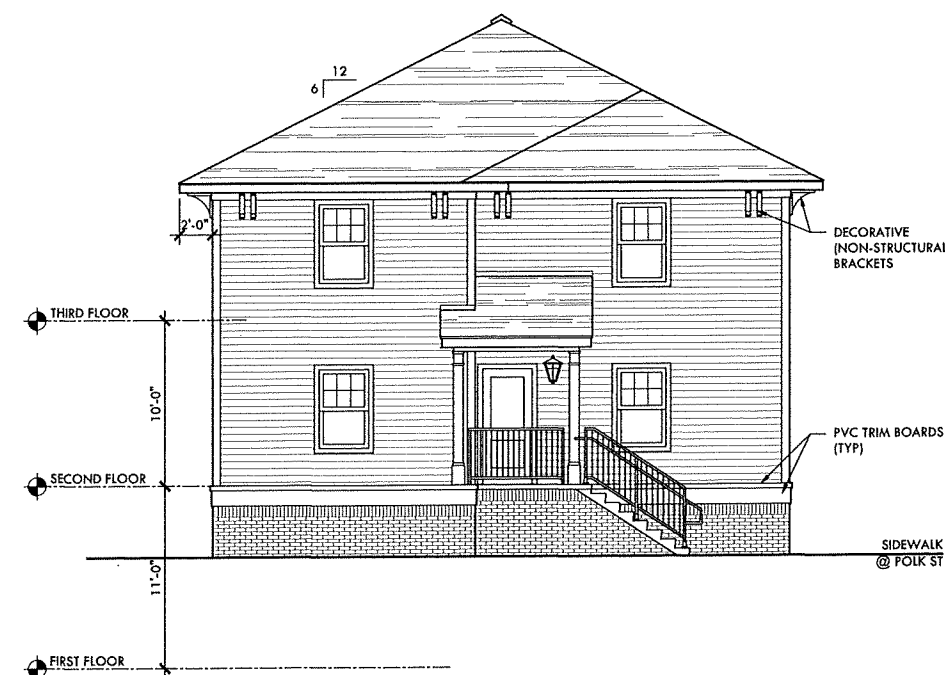

SOUTH ELEVATION

SCALE - 3/16" = 1'-0"

PRELIMINARY - NOT FOR CONSTRUCTION

A2

2 OF 3

CHRISTIAN ARCHITECTS

10 CENTER SQUARE
NORTHAMPTON COUNTY
NAZARETH, PA 18064
610-865-7701

MARK@CHRISTIANARCHITECTS.NET

GENERAL NOTE -

THIS DOCUMENT IS FOR GRAPHIC PURPOSES ONLY - CONSULTANT, DESIGNERS, CONTRACTORS AND OTHER TRADES SHALL BE RESPONSIBLE FOR CHECKING AND VERIFYING ALL PRESENT AND EXISTING CONDITIONS, DIMENSIONS, ETC., BEFORE PROCEEDING WITH WORK

CONSULTANT -

PROJECT NAME -

**EAST 4TH STREET
PROPOSED COMMERCIAL/
RESIDENTIAL BUILDING**
330 E. 4TH STREET
BETHLEHEM, PA 18015
NORTHAMPTON COUNTY

DRAWING NAME -

**PROPOSED
STREETSCAPE**

DATE - APRIL 27, 2026

PROJECT # - 330.00


CAD FILE - 330.00_SBHS_4-27-26

SCALE - AS NOTED

DRAWN BY -


CHECKED BY -

REVISIONS -

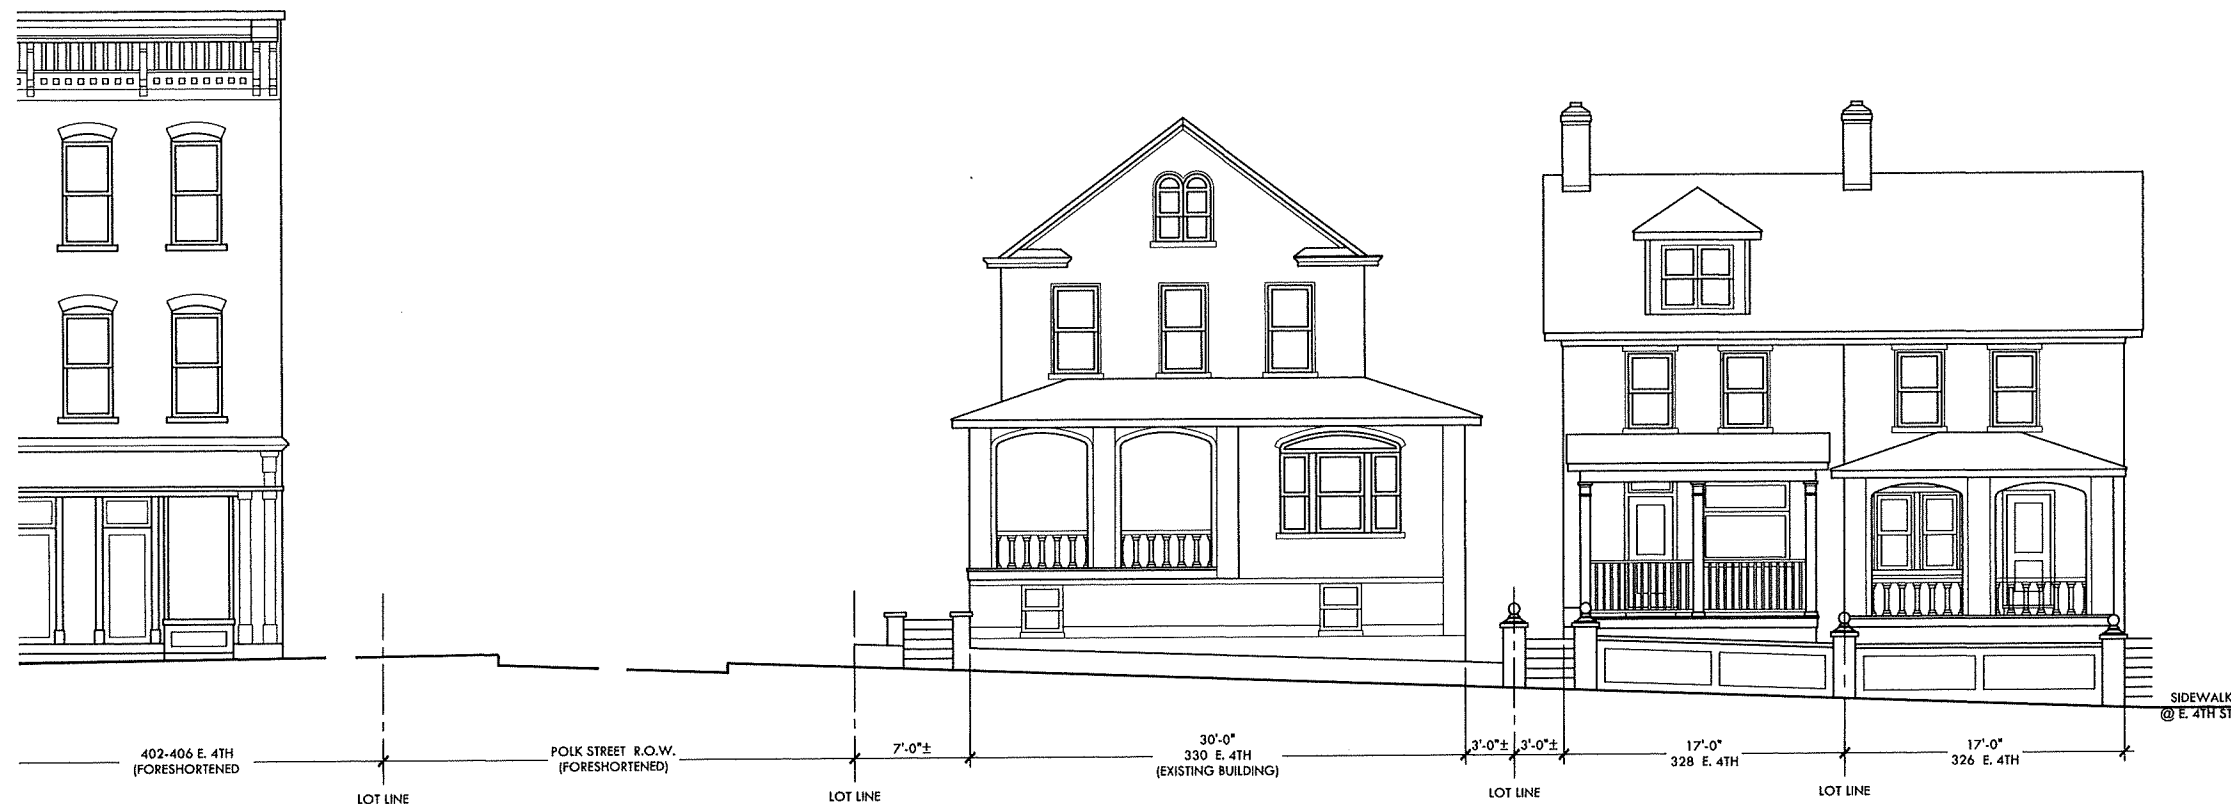

NORTH ELEVATION

SCALE - 3/16" = 1'-0" EXISTING CONDITIONS

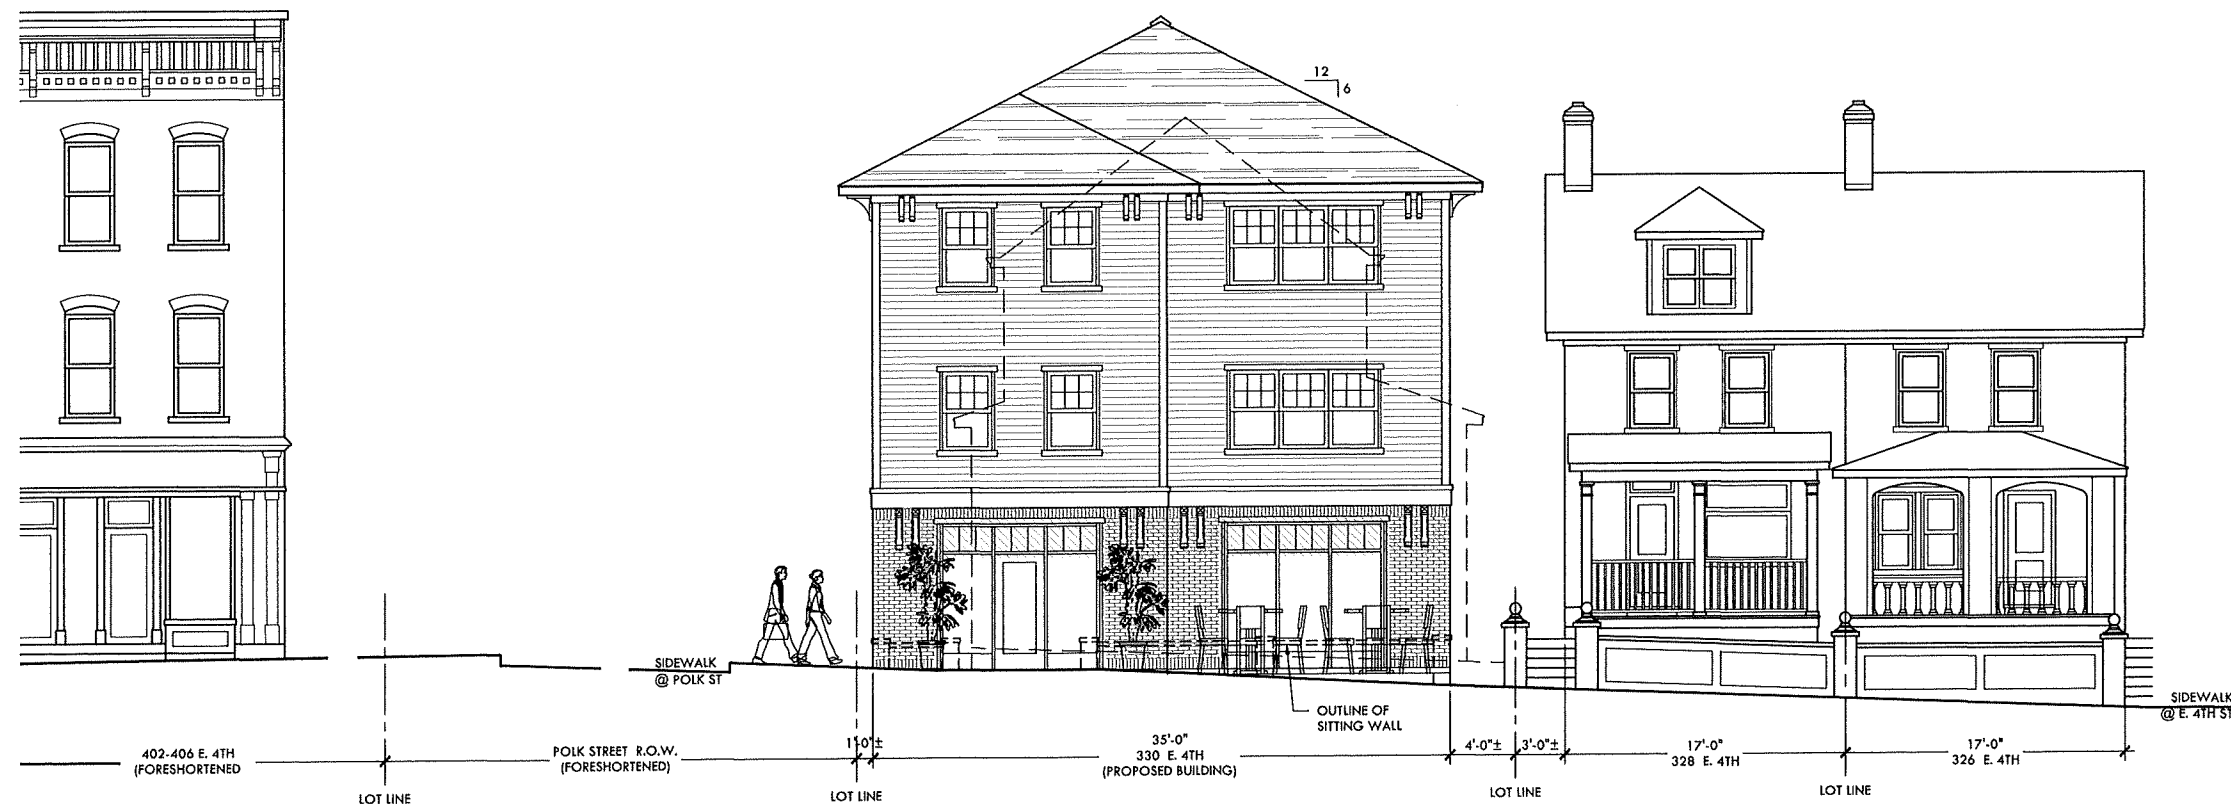

NORTH ELEVATION

SCALE - 3/16" = 1'-0" PROPOSED STRUCTURE

A3

3 OF 3