


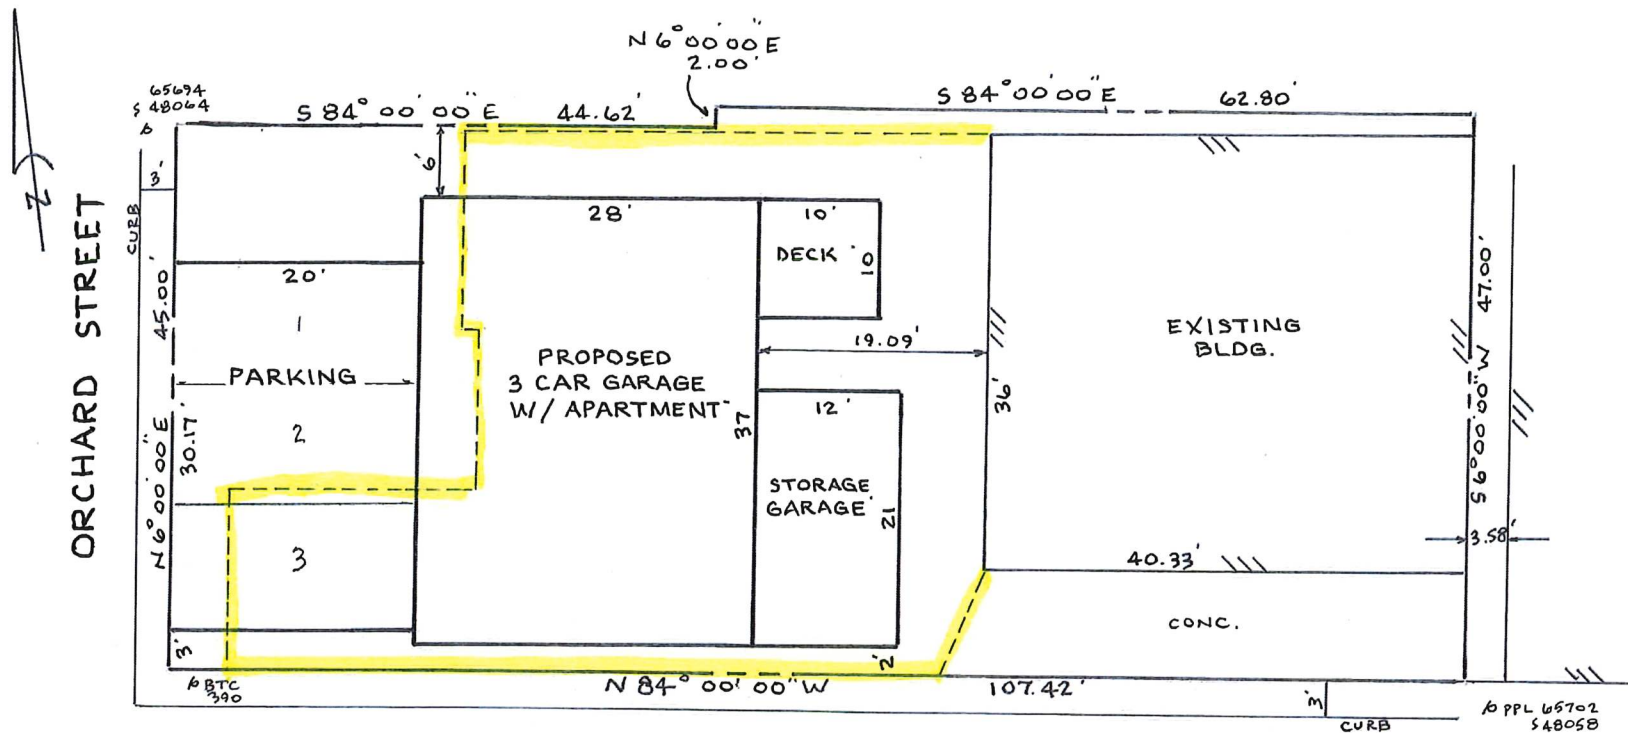

DASHED LINE - BLDG. TO BE REMOVED

DEED REF. 2009-1 PG. 71318
 OWNER FRANKFORD STREET, LLC
 PLAN REF. MINOR SUBDIVISION OF
 1021, 1023, 1025 MAIN ST. OCT. 12, 1977
 BY JAMES R. HAGEY, PLS

W. FRANKFORD STREET

SITE PLAN
3 CAR GARAGE W/APARTMENT
110 W. FRANKFORD STREET
CITY OF BETHLEHEM, NORTHAMPTON CO., PA

SCALE: 1" = 10'

APRIL 8, 2026

