



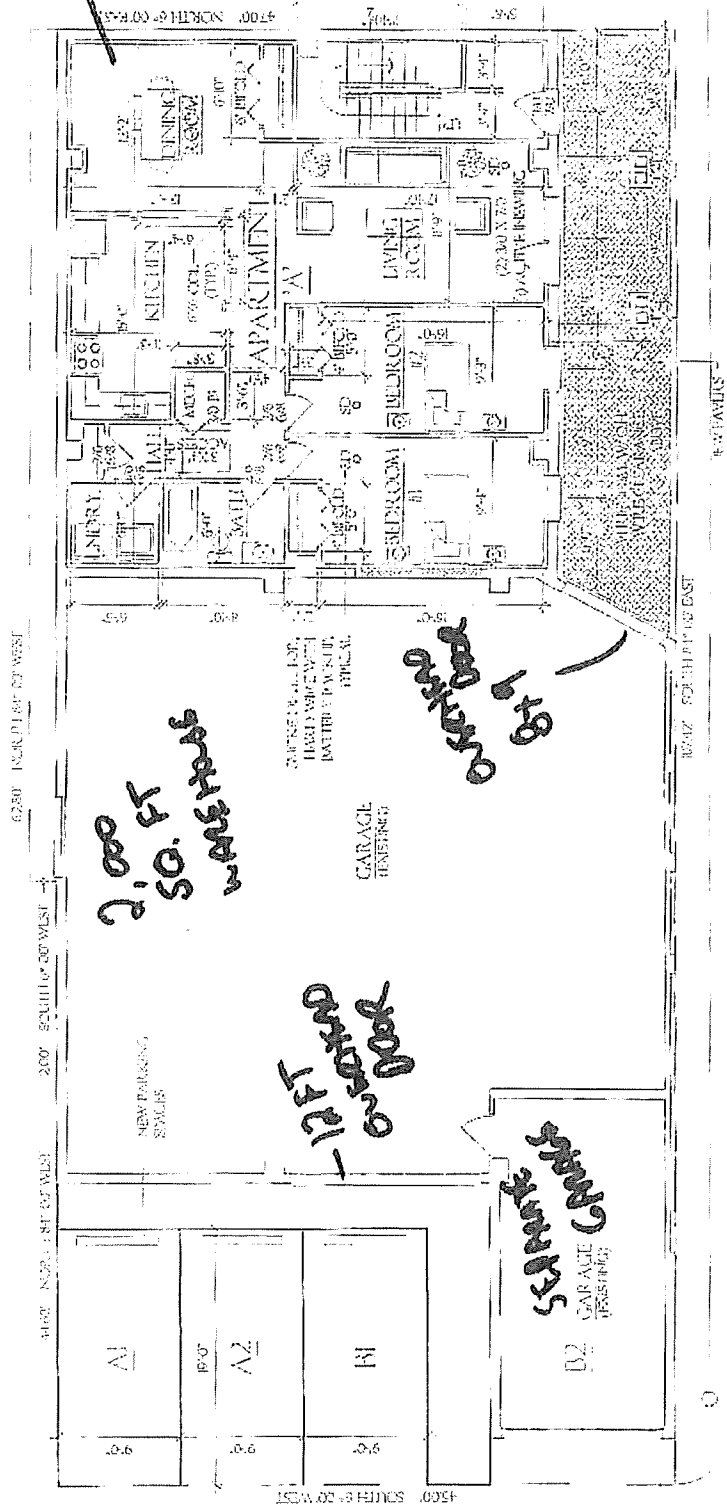

STANLEY CARPENTERS
CARPENTRY
RESIDING

Handwritten notes in top left corner.

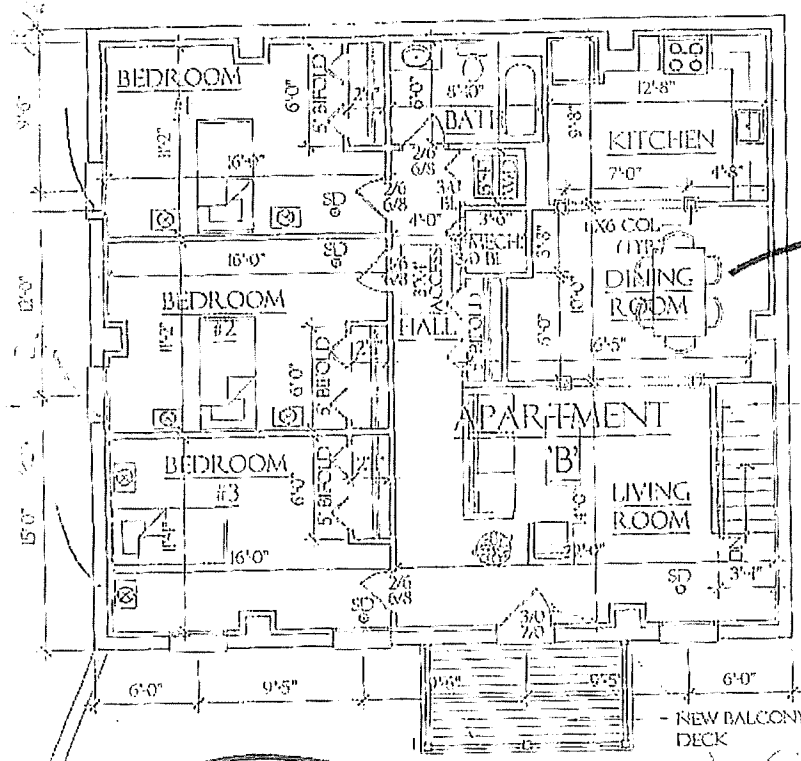

**3 BR
APT**

REFERENCE "STAIR SECTION"
DRAWING FOR STAIR DETAILS
AND PARTITION/FLOORING
CONSTRUCTION

SECOND FLOOR PLAN
SCALE 1/8" = 1'-0"

NEW BALCONY
DECK

Handwritten notes at bottom right.

